


LANDFILL GAS WELL (8") WITH DUAL EXTRACTION SYSTEM (AP4+, ORP315, GWC8384, EASY LEVEL)

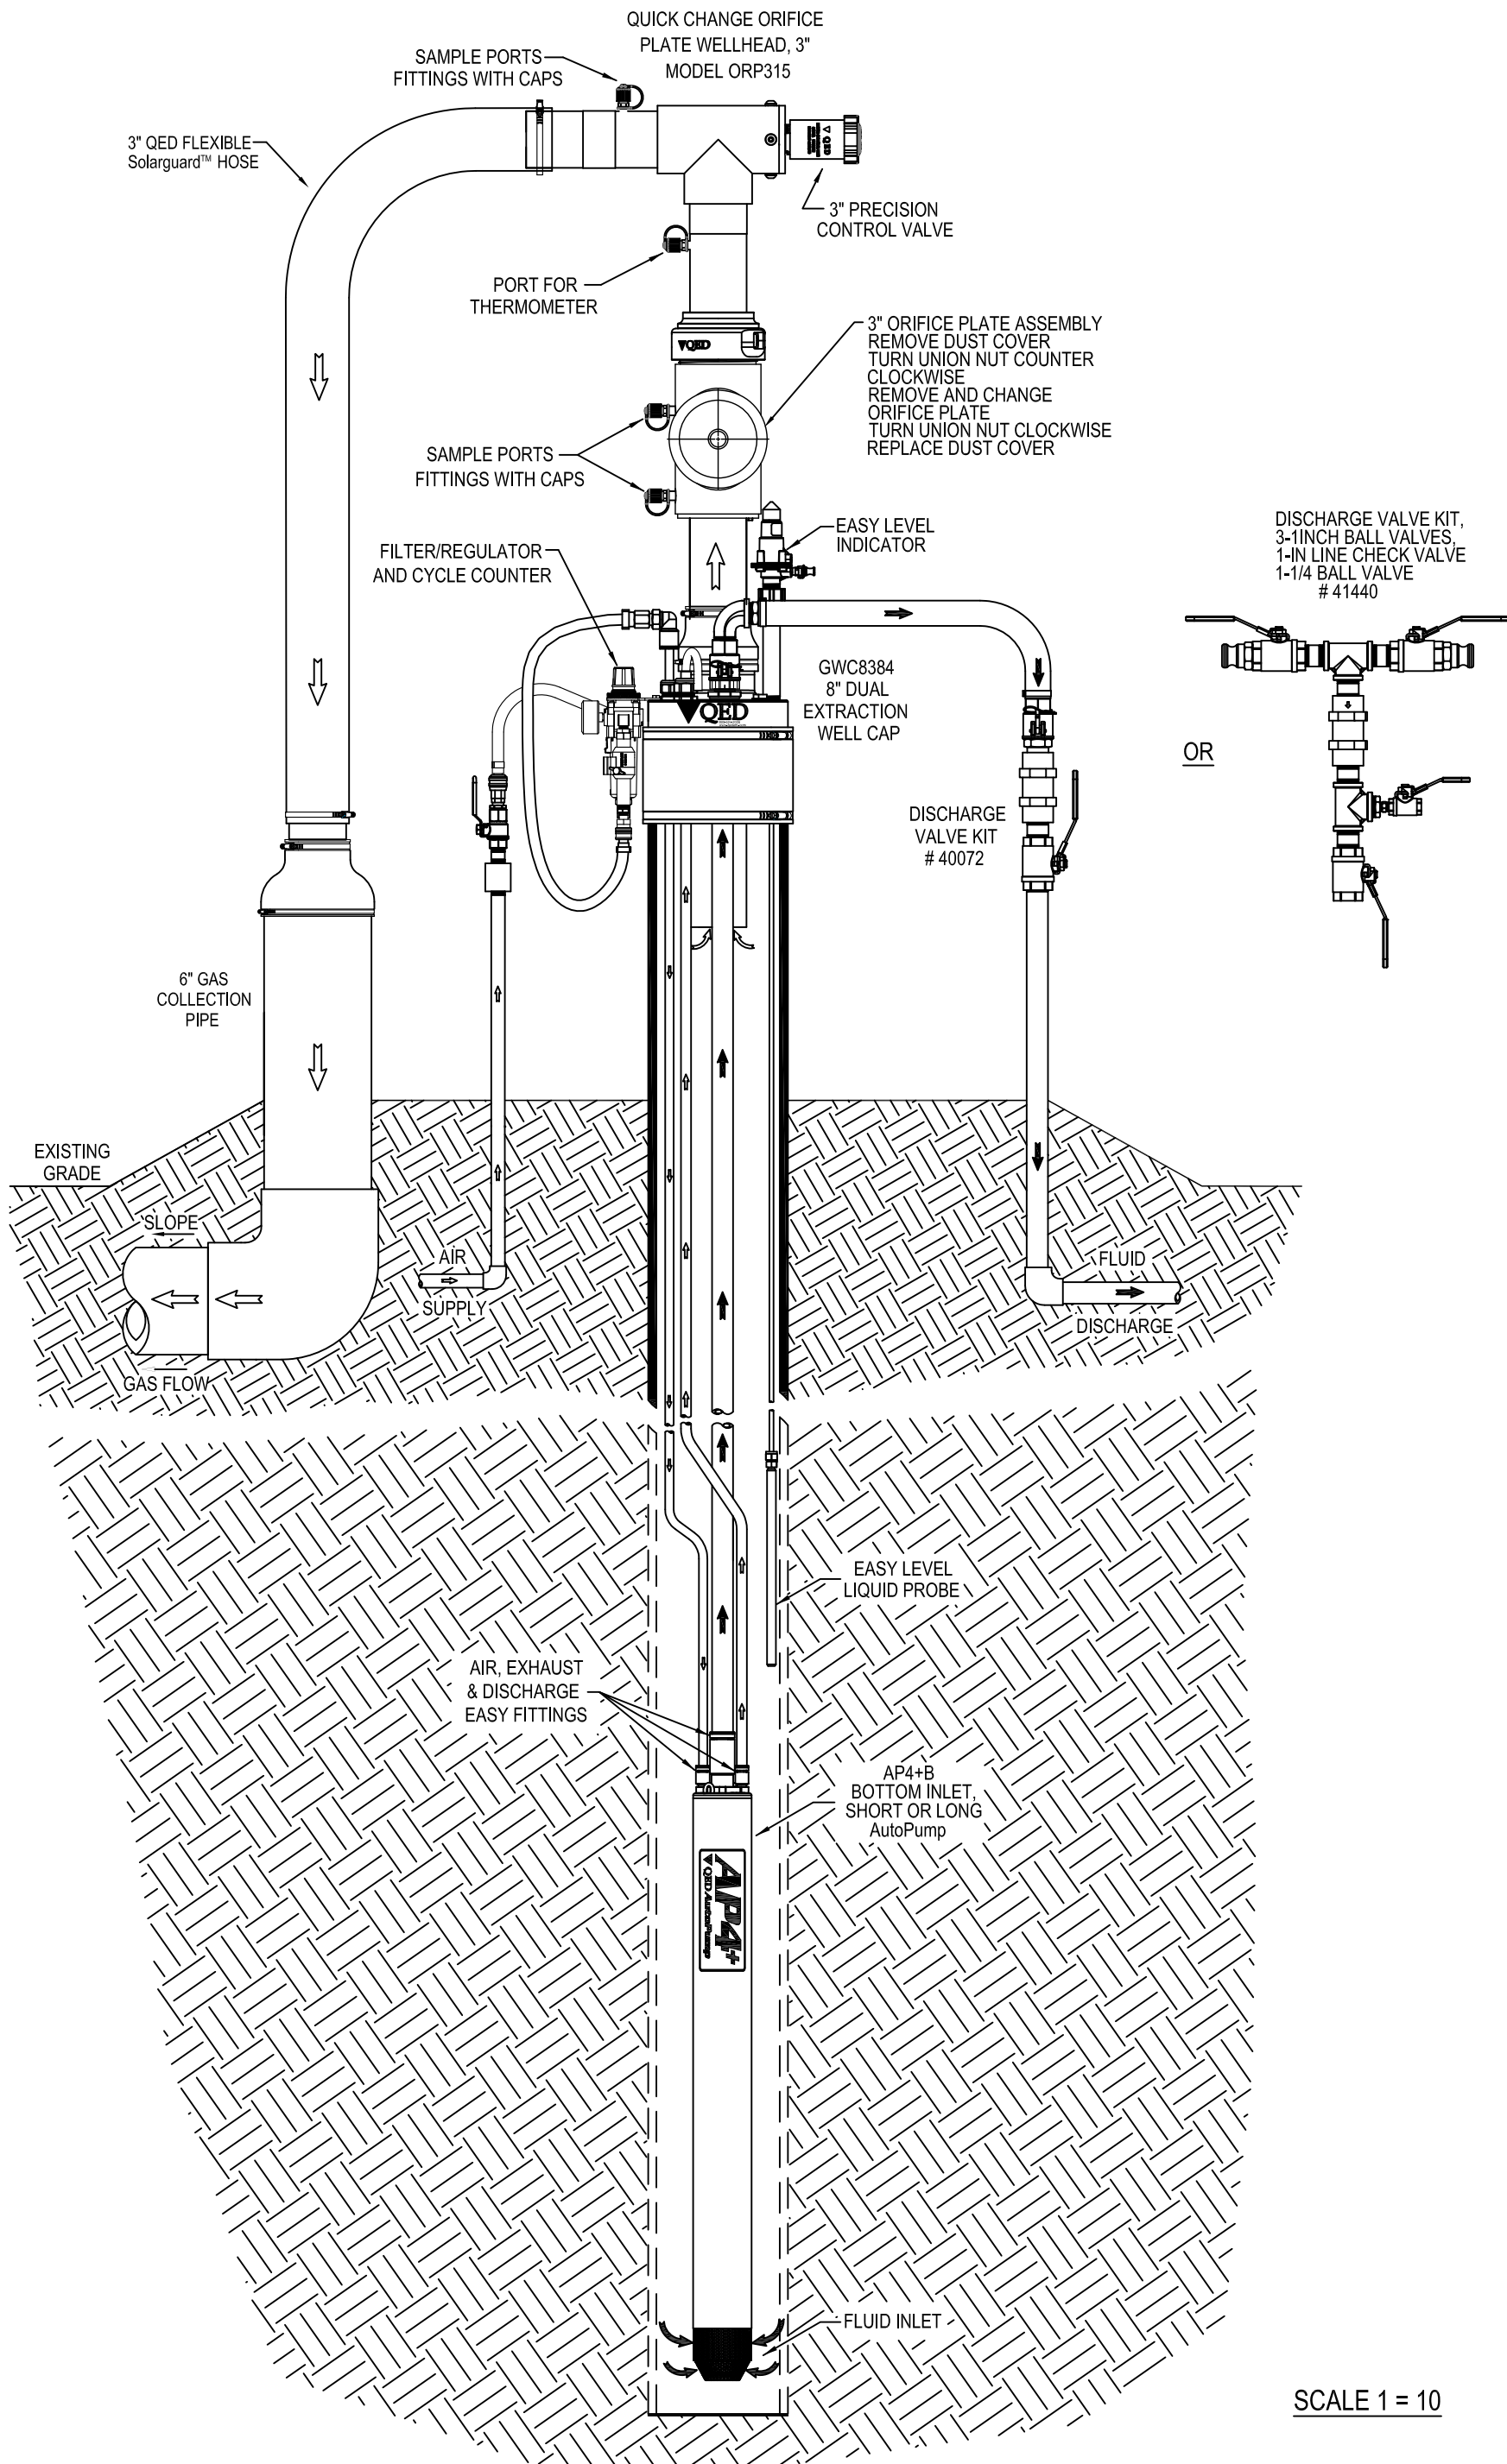

SCALE 1 = 10



734-995-2547 -US HEADQUARTERS
 734-995-1170 -FAX
 800-624-2026 -NORTH AMERICA TOLL FREE
 www.QEDENV.COM -WEB PAGE

TOLERANCES UNLESS OTHERWISE SPECIFIED	APPROVALS	DATE
ANGULAR : .5°	DRAWN TONY RAMIREZ	07-30-12
FRAC : .XXX : .005	DESIGNER LN/BRP	07-30-12
.XX : .01	CHECKED LN/BRP	07-30-12
MATERIAL	APPROVED LN/BRP	07-30-12
FINISH		

TITLE	8" DUAL EXTRACTION SYSTEM
DWG No.	602468
SCALE	1 = 10
REV	A
SHT	1 OF 1